


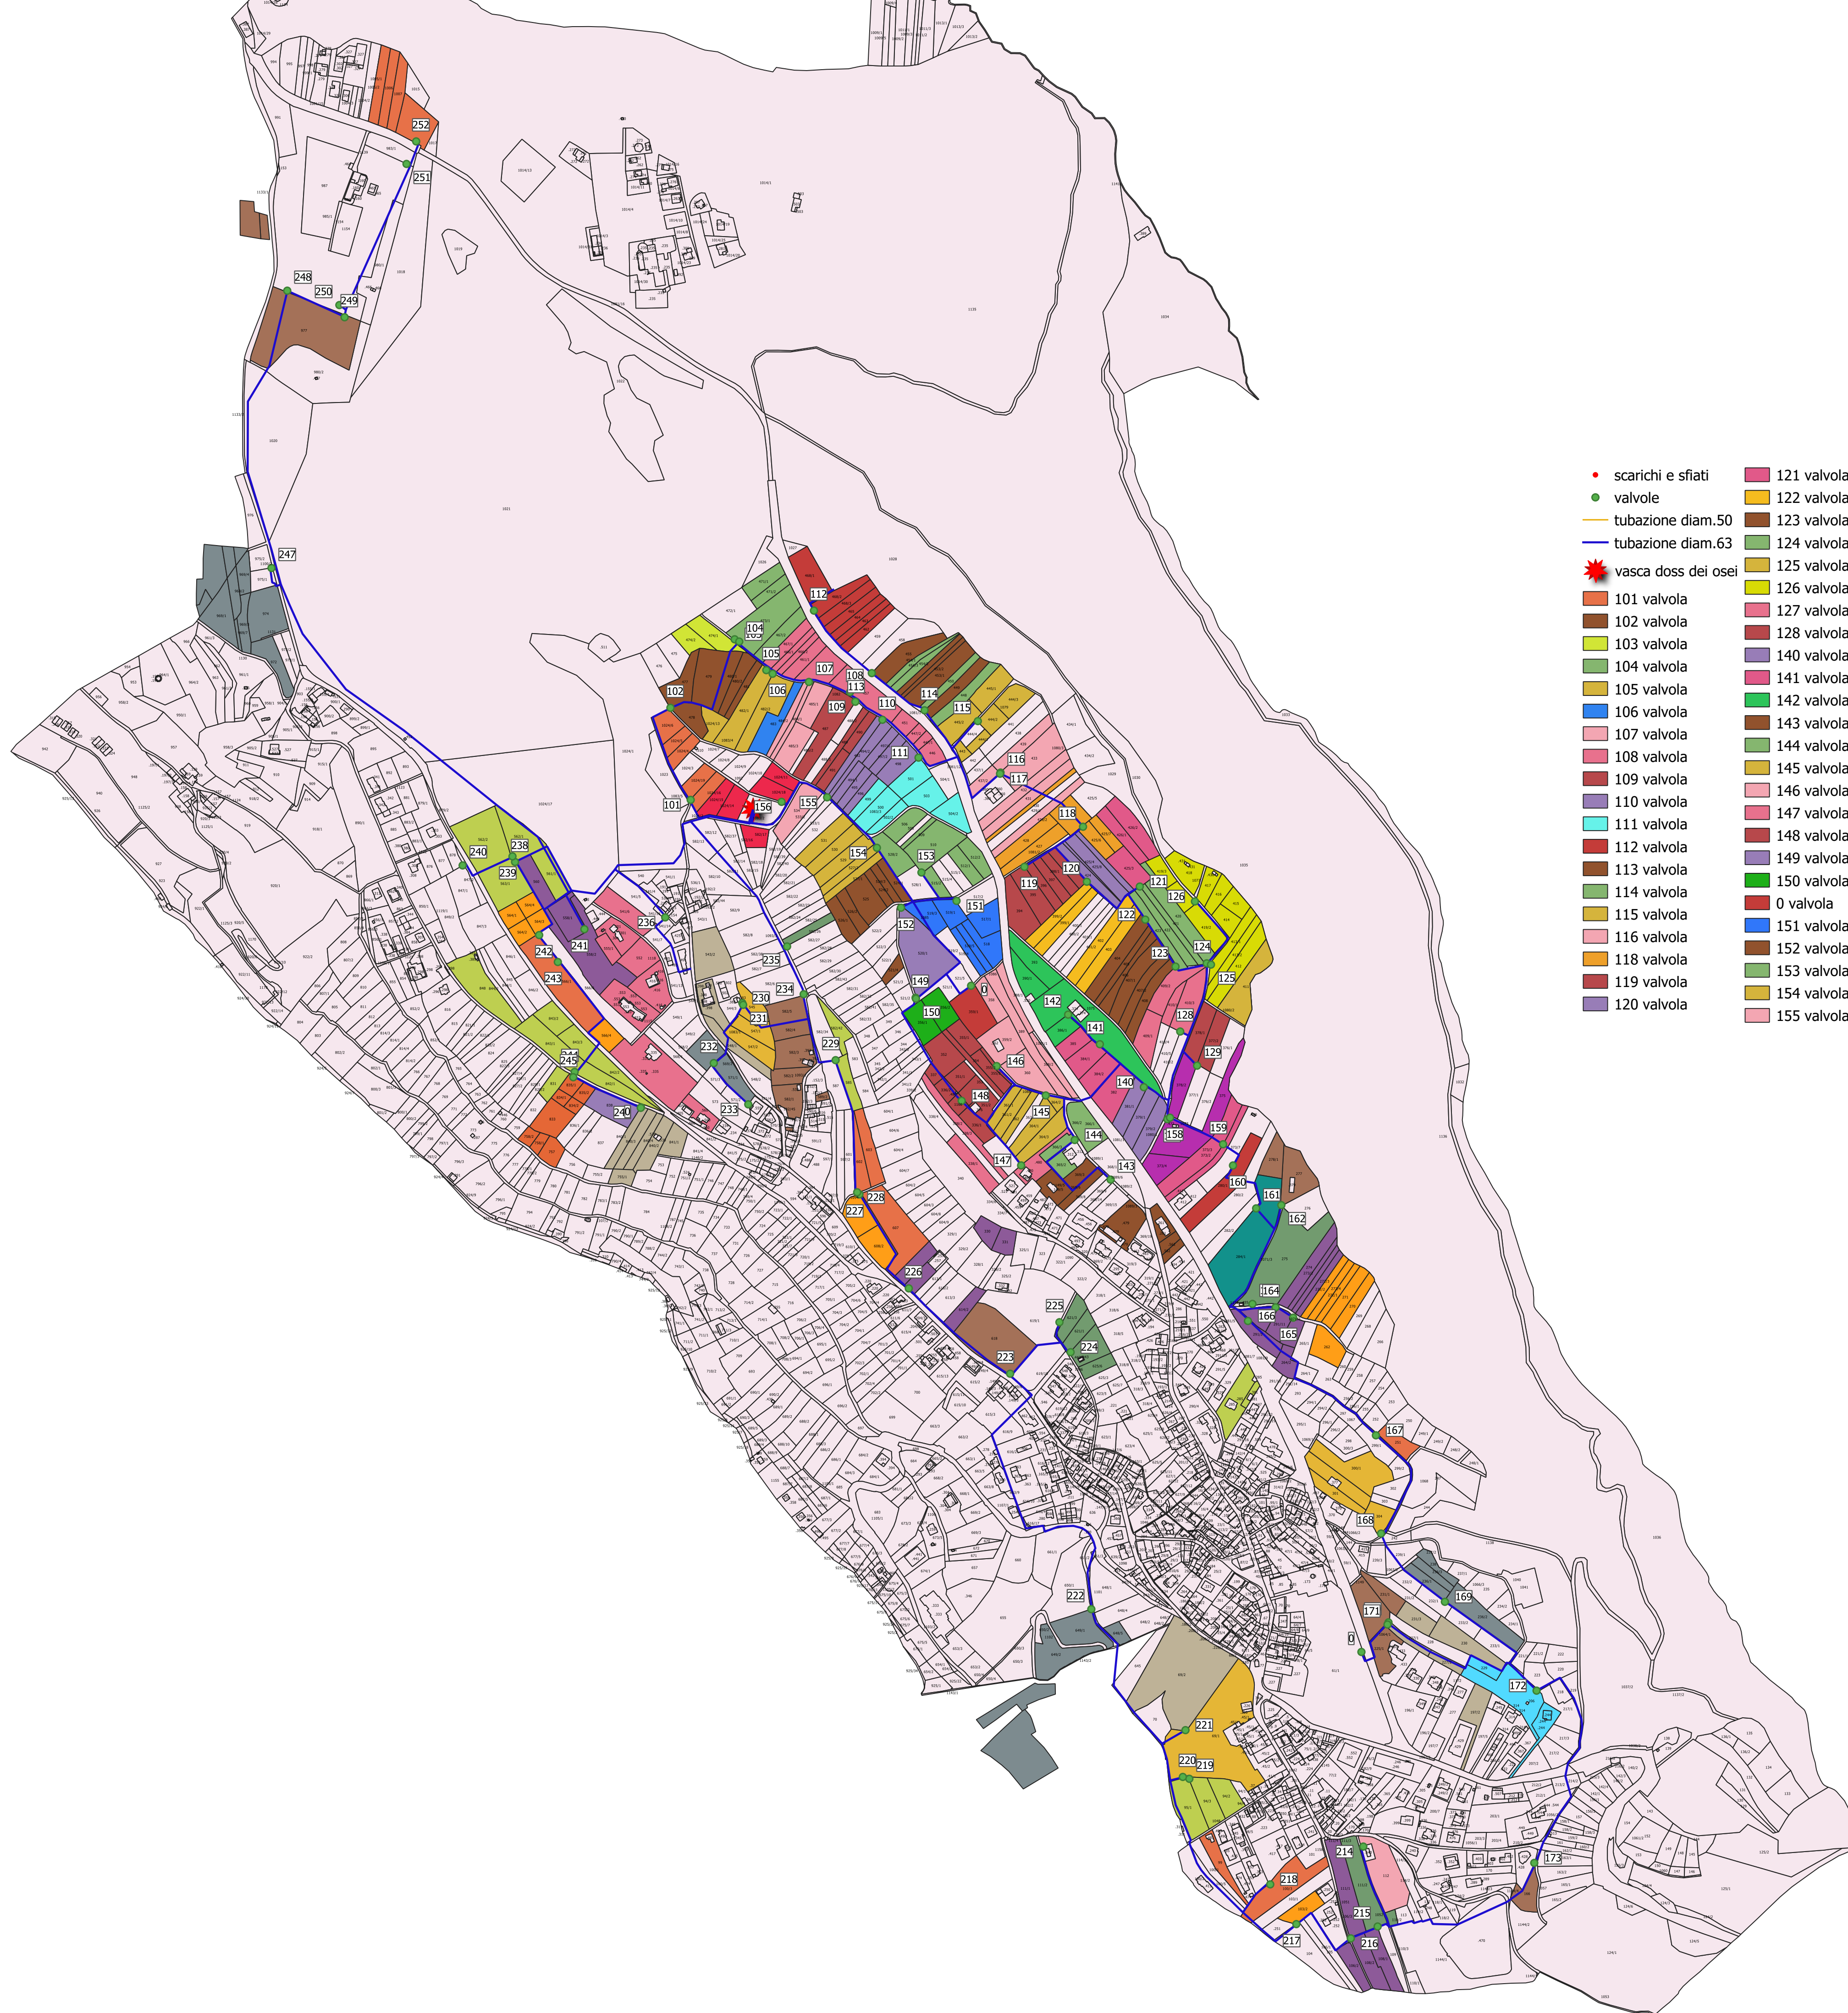

- scarichi e sfiati
 - valvole
 - tubazione diam.50
 - tubazione diam.63
 - ★ vasca doss dei osei
- | | | | |
|-------------|-------------|-------------|------------------|
| 101 valvola | 121 valvola | 156 valvola | 222 valvola |
| 102 valvola | 122 valvola | 158 valvola | 223 valvola |
| 103 valvola | 123 valvola | 159 valvola | 224 valvola |
| 104 valvola | 124 valvola | 160 valvola | 226 valvola |
| 105 valvola | 125 valvola | 161 valvola | 227 valvola |
| 106 valvola | 126 valvola | 162 valvola | 228 valvola |
| 107 valvola | 127 valvola | 163 valvola | 229 valvola |
| 108 valvola | 128 valvola | 164 valvola | 230 valvola |
| 109 valvola | 140 valvola | 165 valvola | 231 valvola |
| 110 valvola | 141 valvola | 166 valvola | 232 valvola |
| 111 valvola | 142 valvola | 167 valvola | 233 valvola |
| 112 valvola | 143 valvola | 168 valvola | 234 valvola |
| 113 valvola | 144 valvola | 169 valvola | 235 valvola |
| 114 valvola | 145 valvola | 170 valvola | 241 valvola |
| 115 valvola | 146 valvola | 171 valvola | 242 valvola |
| 116 valvola | 147 valvola | 172 valvola | 243 valvola |
| 118 valvola | 148 valvola | 173 valvola | 244 valvola |
| 119 valvola | 149 valvola | 214 valvola | 245 valvola |
| 120 valvola | 150 valvola | 215 valvola | 00 valvola |
| | 0 valvola | 216 valvola | 246 valvola |
| | 151 valvola | 217 valvola | 247 valvola |
| | 152 valvola | 218 valvola | 248 valvola |
| | 153 valvola | 219 valvola | 252 valvola |
| | 154 valvola | 220 valvola | particelle ruolo |
| | 155 valvola | 221 valvola | CC Tenna |